


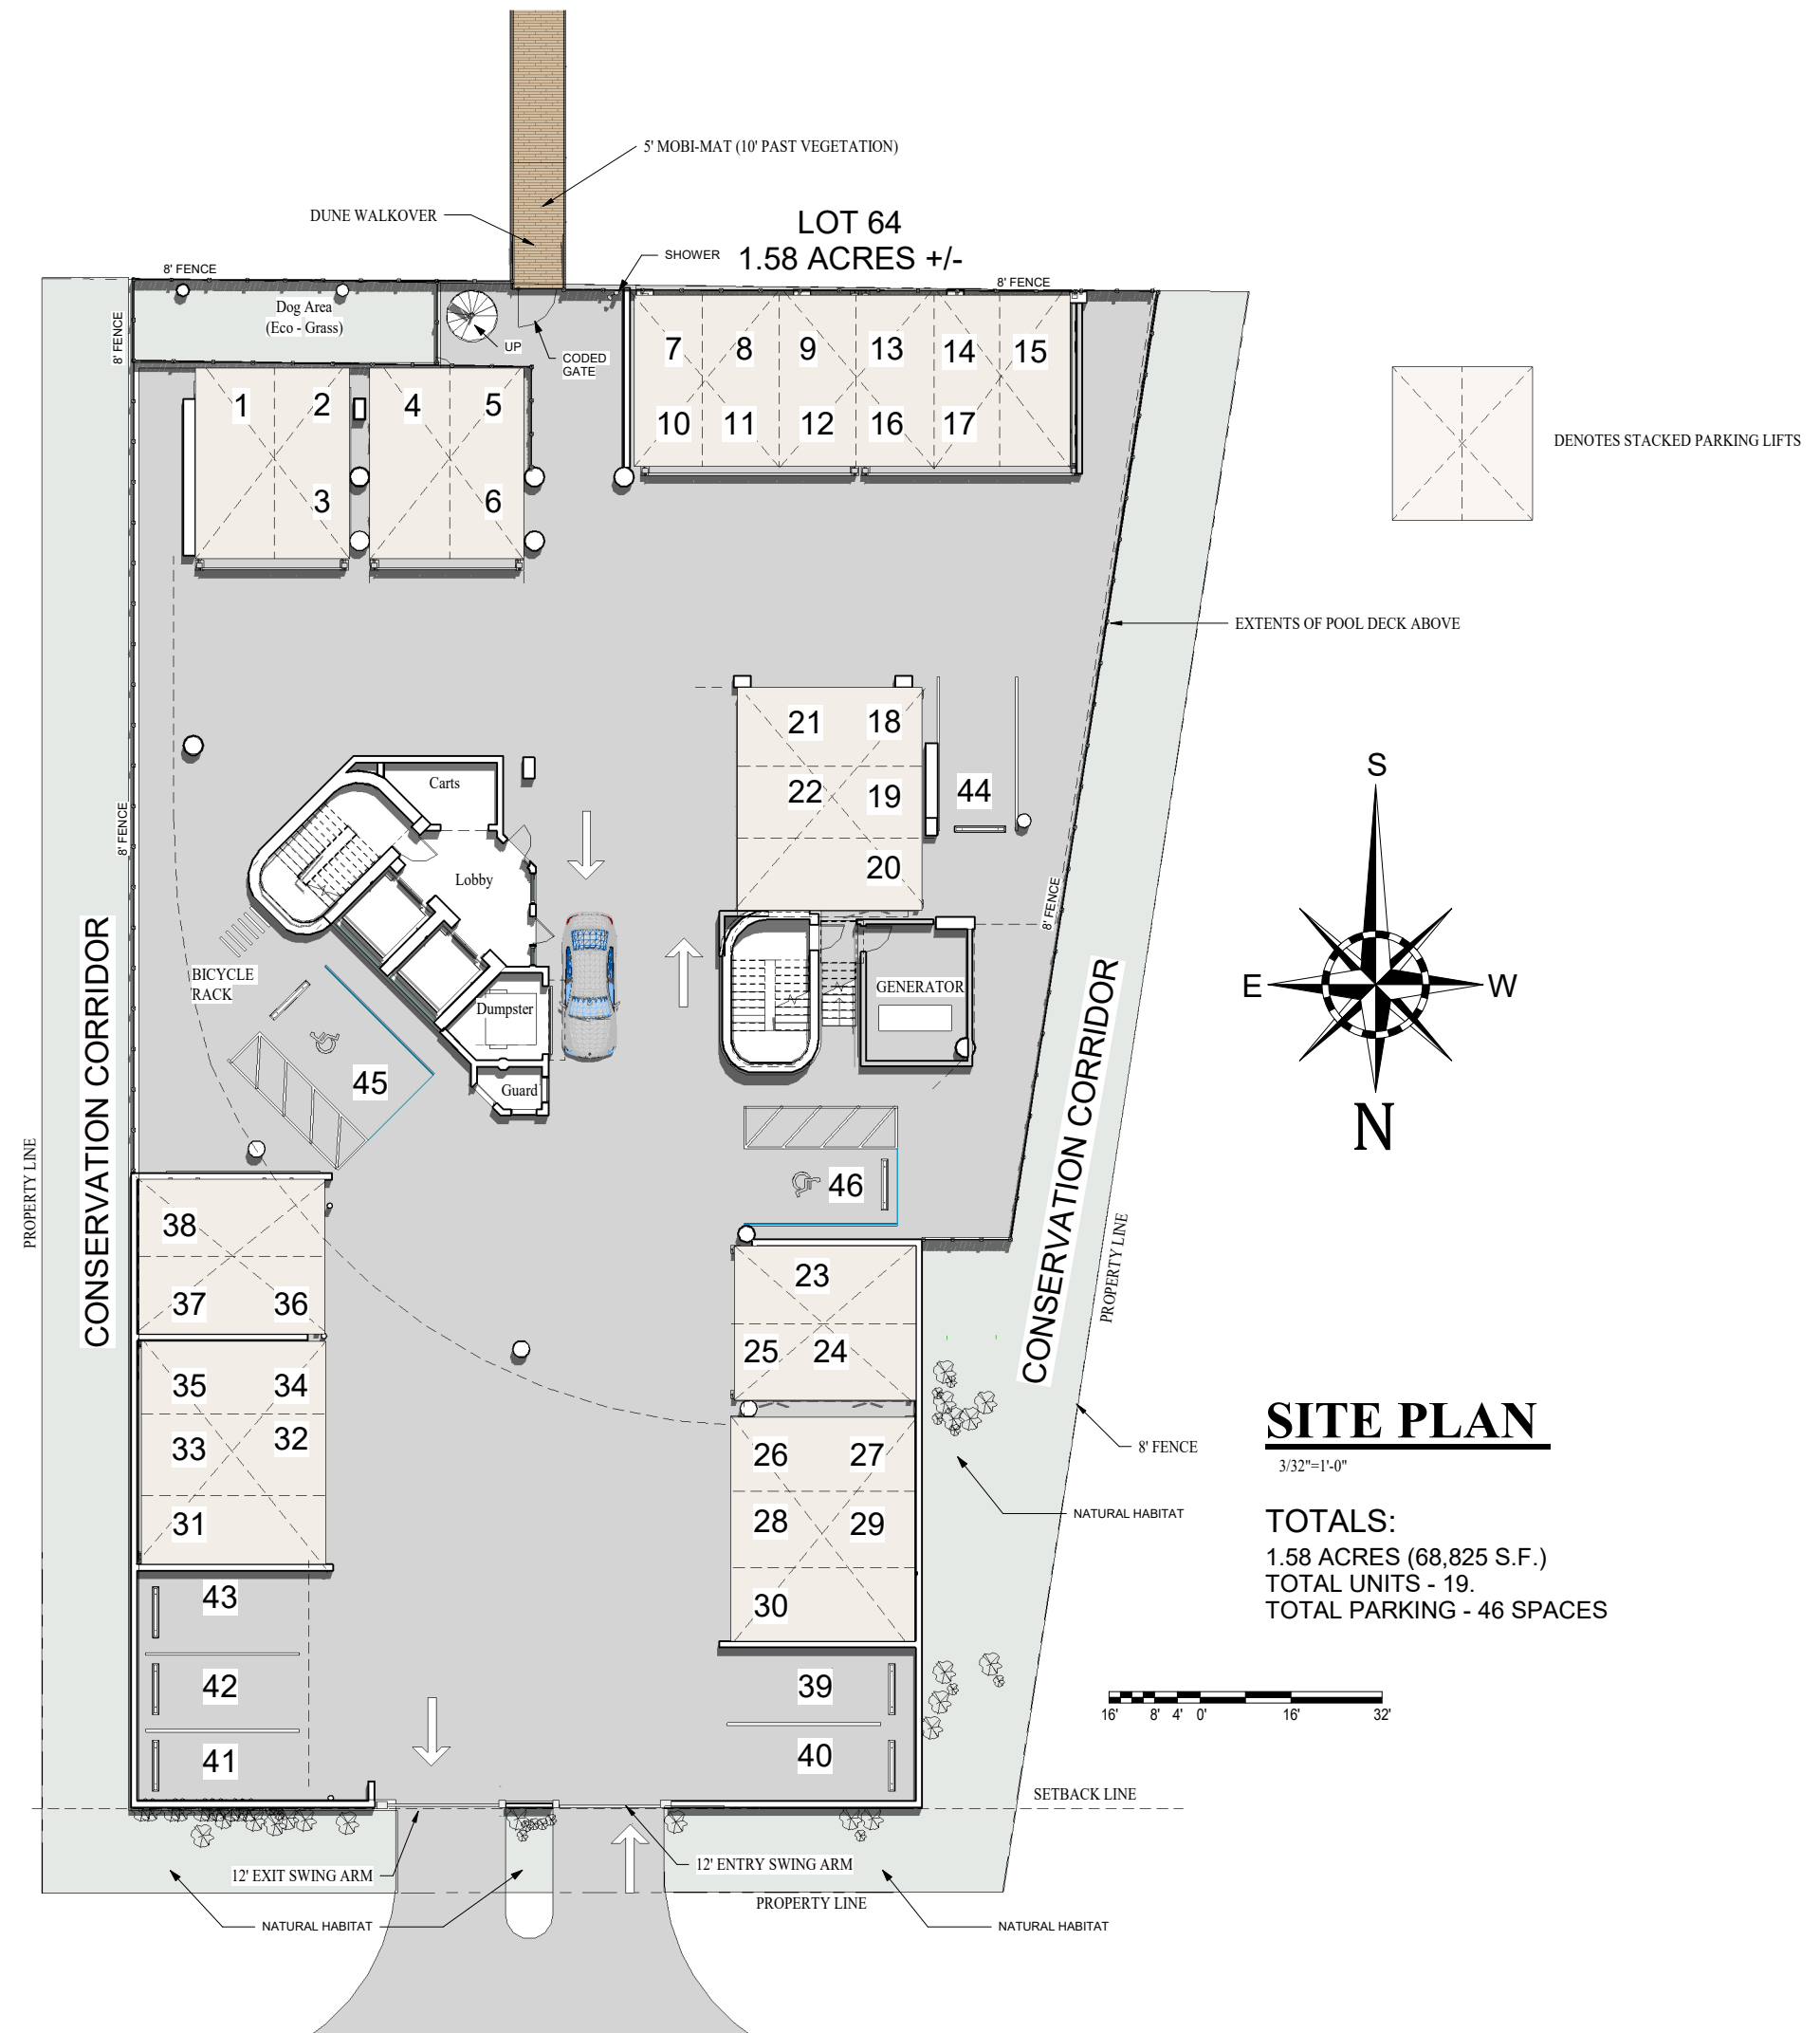


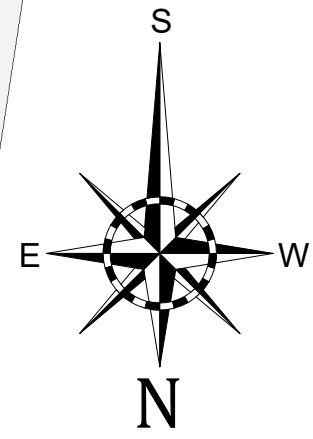

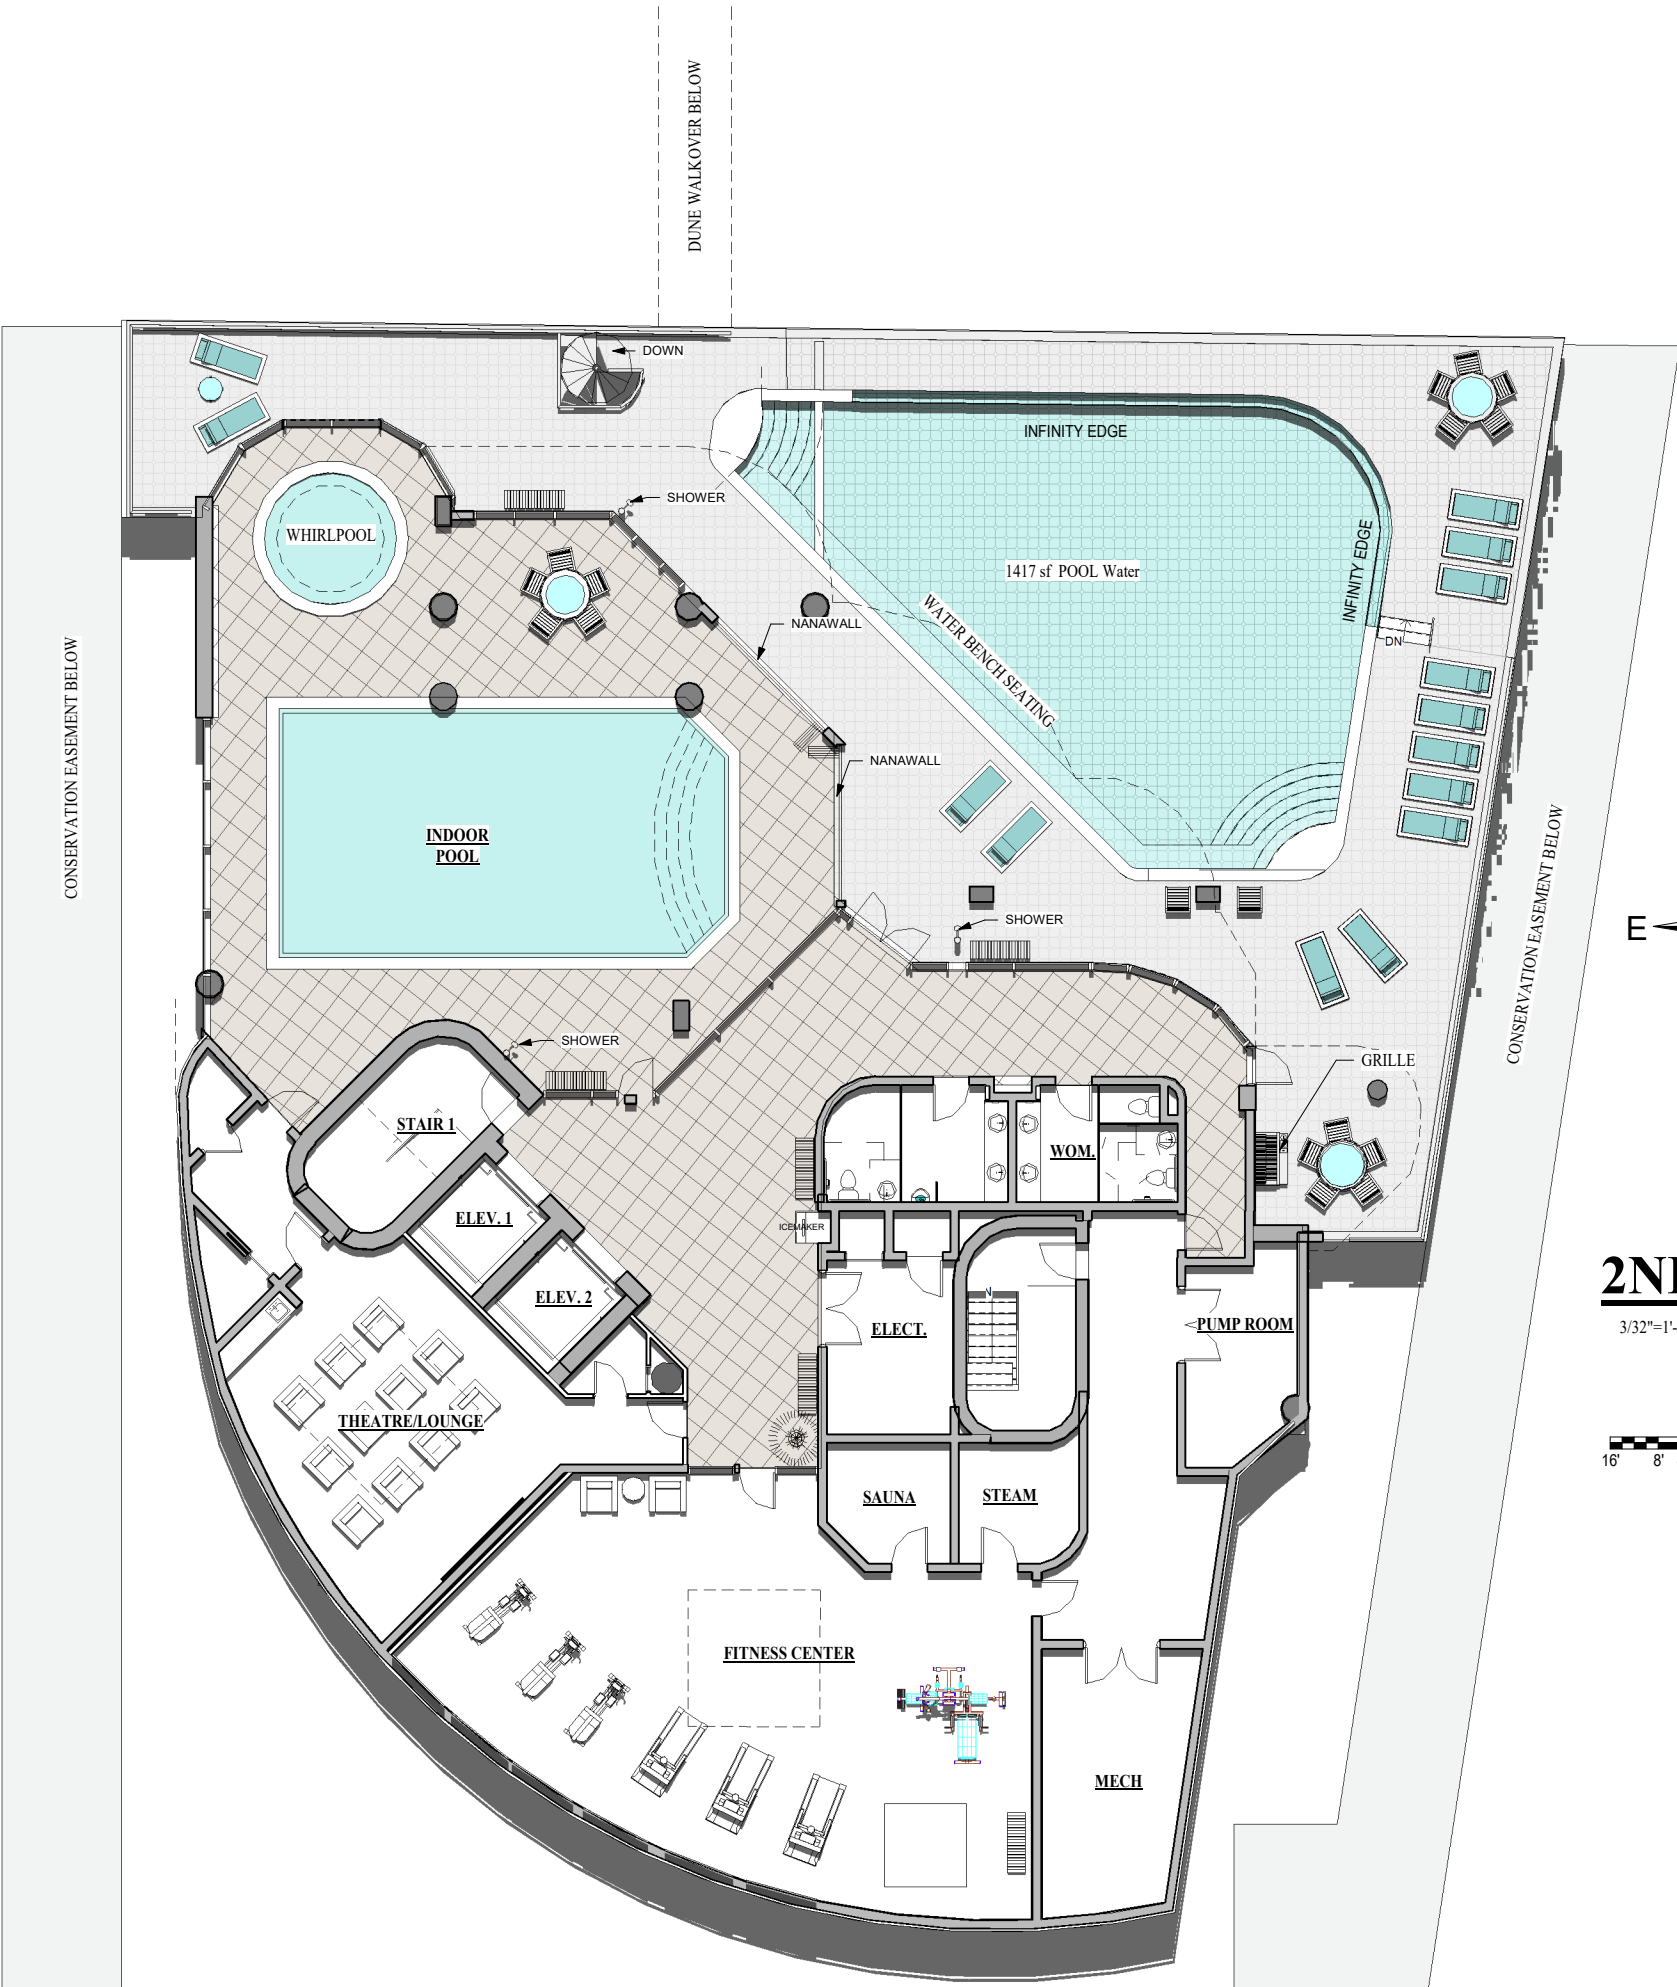

2ND LEVEL PLAN

3/32"=1'-0"

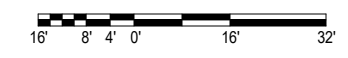




3RD FLOOR PLAN




WEST ELEVATION



NORTH ELEVATION

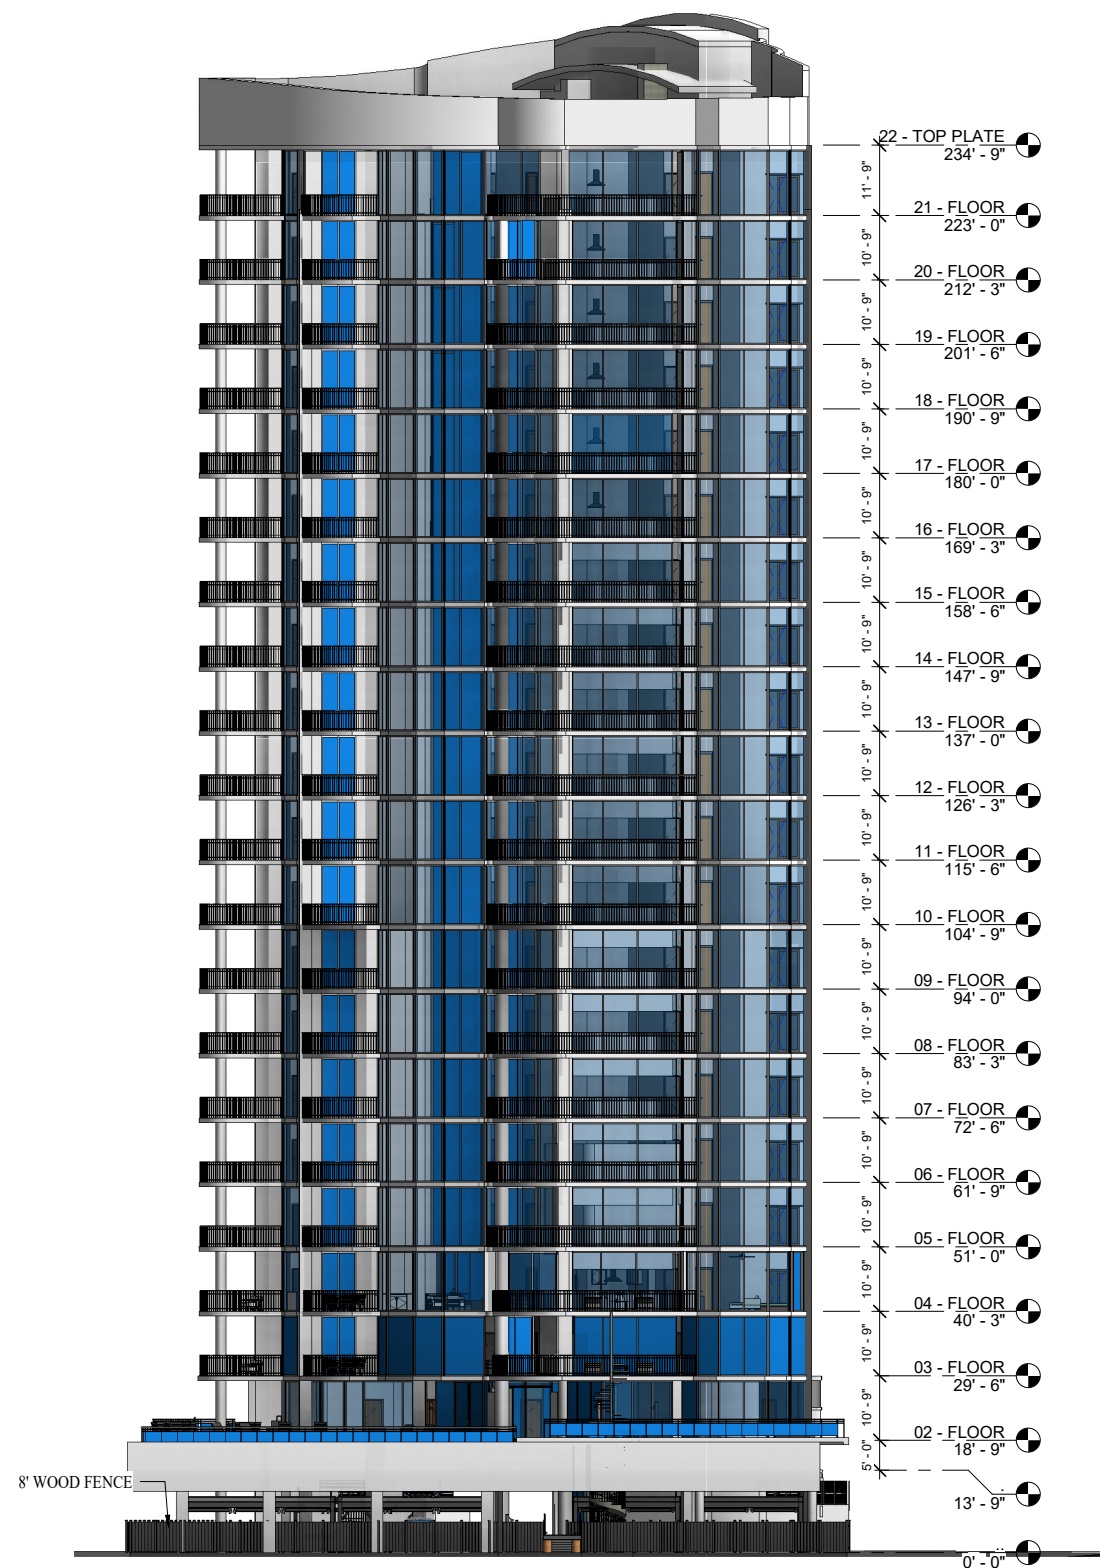

SOUTH ELEVATION

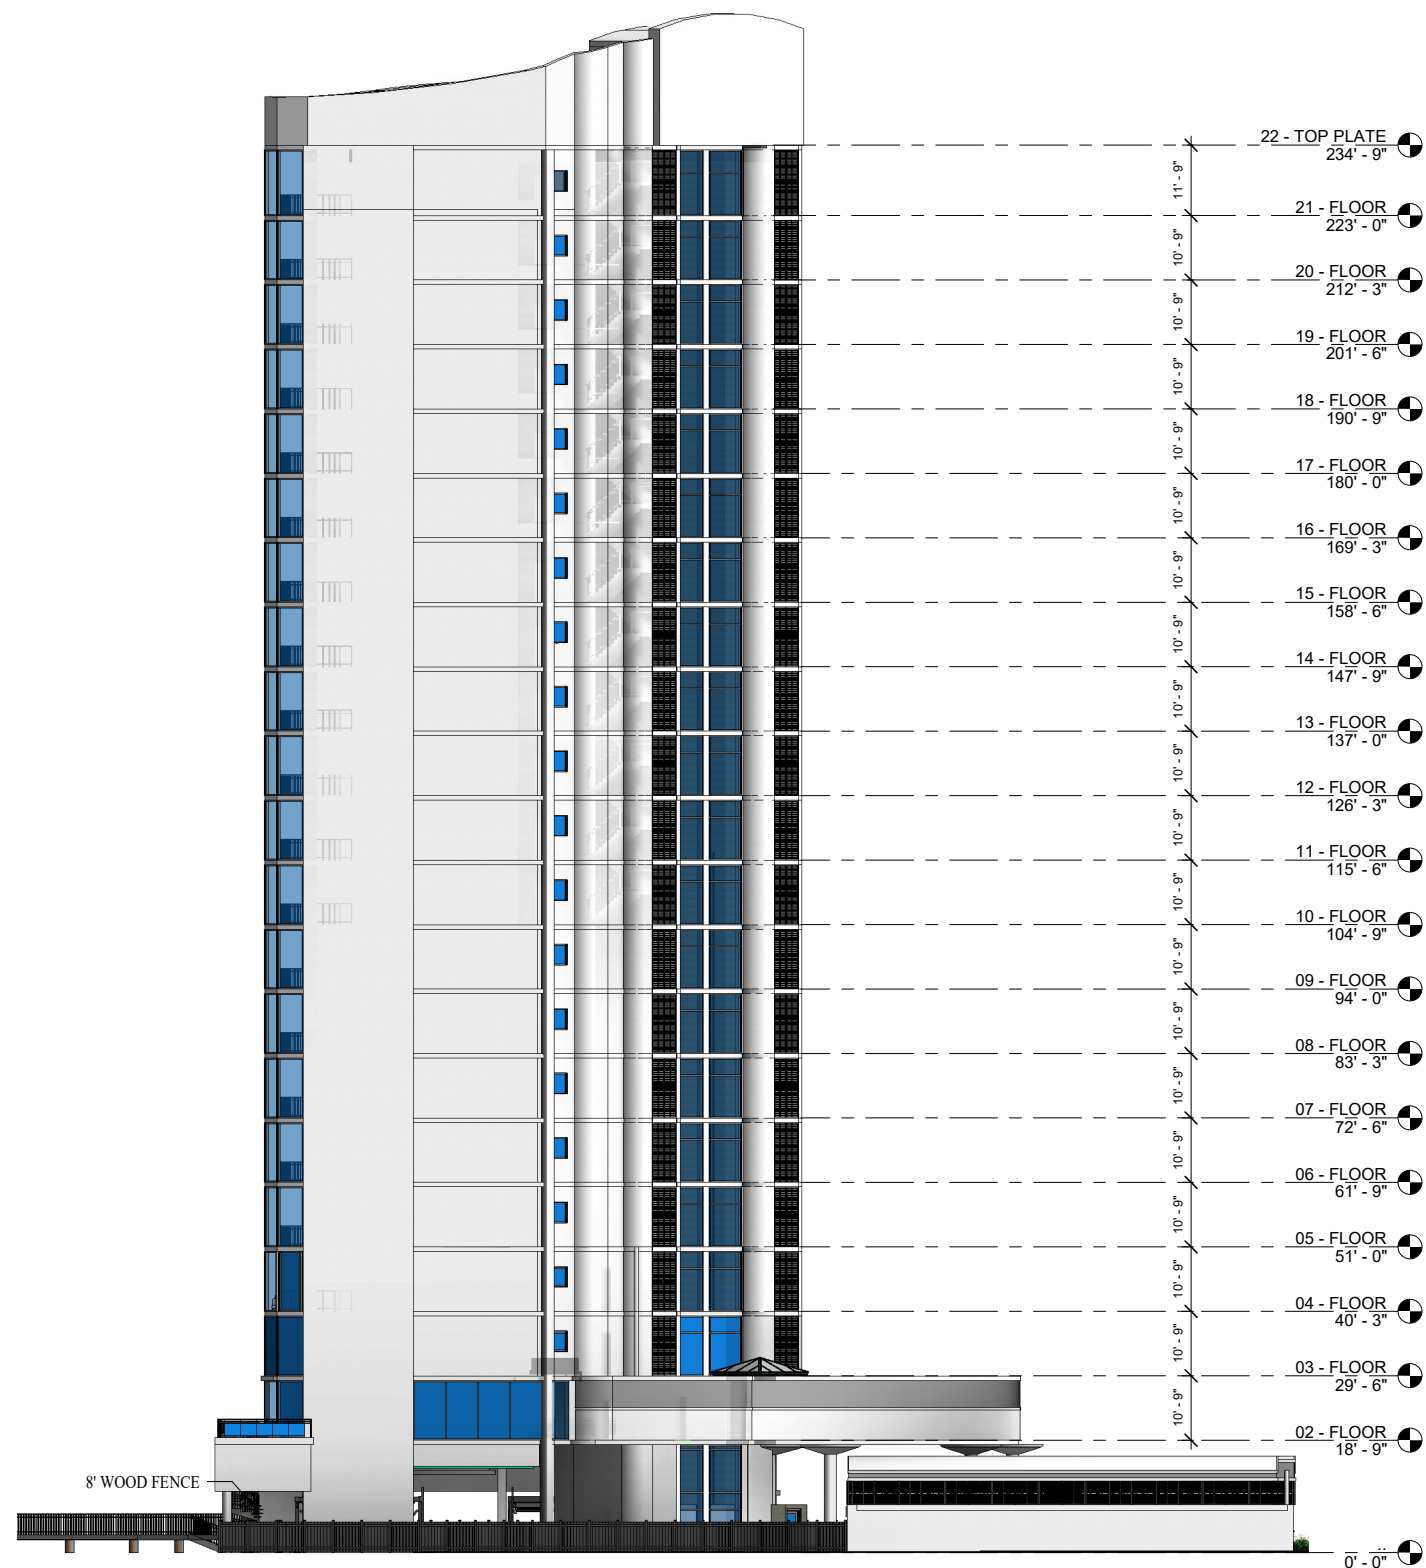

EAST ELEVATION